


**NOTES:**

1. PROVIDE AGGREGATE BASE COURSE IN ACCORDANCE WITH NCDOT SPECIFICATIONS, SECTION 520. COMPACT TO 100% DENSITY IN ACCORDANCE WITH AASHTO T-99.
2. PROOF ROLLING MAY BE USED IN LIEU OF DENSITY TESTING USE 50 TON DUMP TRUCK OR HEAVY ROLLER. PROOF ROLL IN PRESENCE OF THE ENGINEER. AREAS TOO SMALL TO ALLOW PROOF ROLLING SHALL BE TESTED AS REQUIRED IN PRESENCE OF ENGINEER.

## ASPHALT PAVEMENT - TYPICAL SECTION

SCALE: NOT TO SCALE

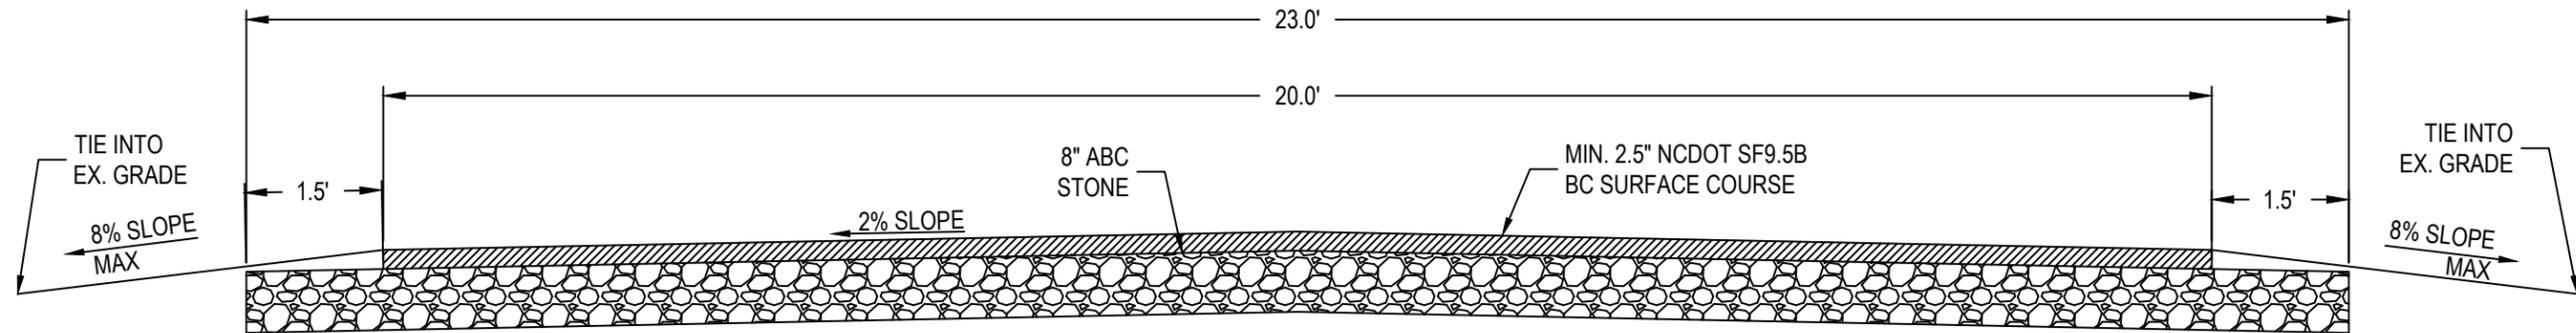

## ASPHALT PAVEMENT - TYPICAL CROSS-SECTION

SCALE: NOT TO SCALE

NO.	DESCRIPTION	BY	DATE

  
**ARENDELL ENGINEERS**  
CIVIL • COASTAL • ENVIRONMENTAL  
 1004 ARENDELL STREET  
 MOREHEAD CITY, NC 28557  
 PHONE: (252) 622-338  
 FAX: (252) 622-4505  
[www.arendellengineers.com](http://www.arendellengineers.com)

*CLIENT:*  
**CARTERET COUNTY**  
 3820 BRIDGES STREET, SUITE B  
 MOREHEAD CITY, NC 28557

*PROJECT:*  
**4411 HIGHWAY 24 DRIVEWAY**  
**NEWPORT, NORTH CAROLINA**

*DRAWING TITLE:*  
**TYPICAL ASPHALT**  
**PAVEMENT CROSS-SECTION**

SCALE:	N.T.S.	SHEET # <div style="border: 1px solid black; width: 30px; height: 30px; margin: 0 auto;"></div>
DATE:	02/26/2026	
DRAWN BY:	JJW	
APPROVED BY:	JJW	
PROJECT #:	25444	